

Checked	Drawn	Designed	Description	Date	Rev





NILES CANYON TRAIL RAILROAD CROSSING IMPROVEMENT PLAN
 ACPWA

City Of
NILES
 County Of
ALAMEDA
 State Of
CALIFORNIA

Prepared Under the Direction of:

Sheet
C1.0

Scale: AS SHOWN
 Date: 02/06/2020
 Project Number: 2019-071
 Plan File:

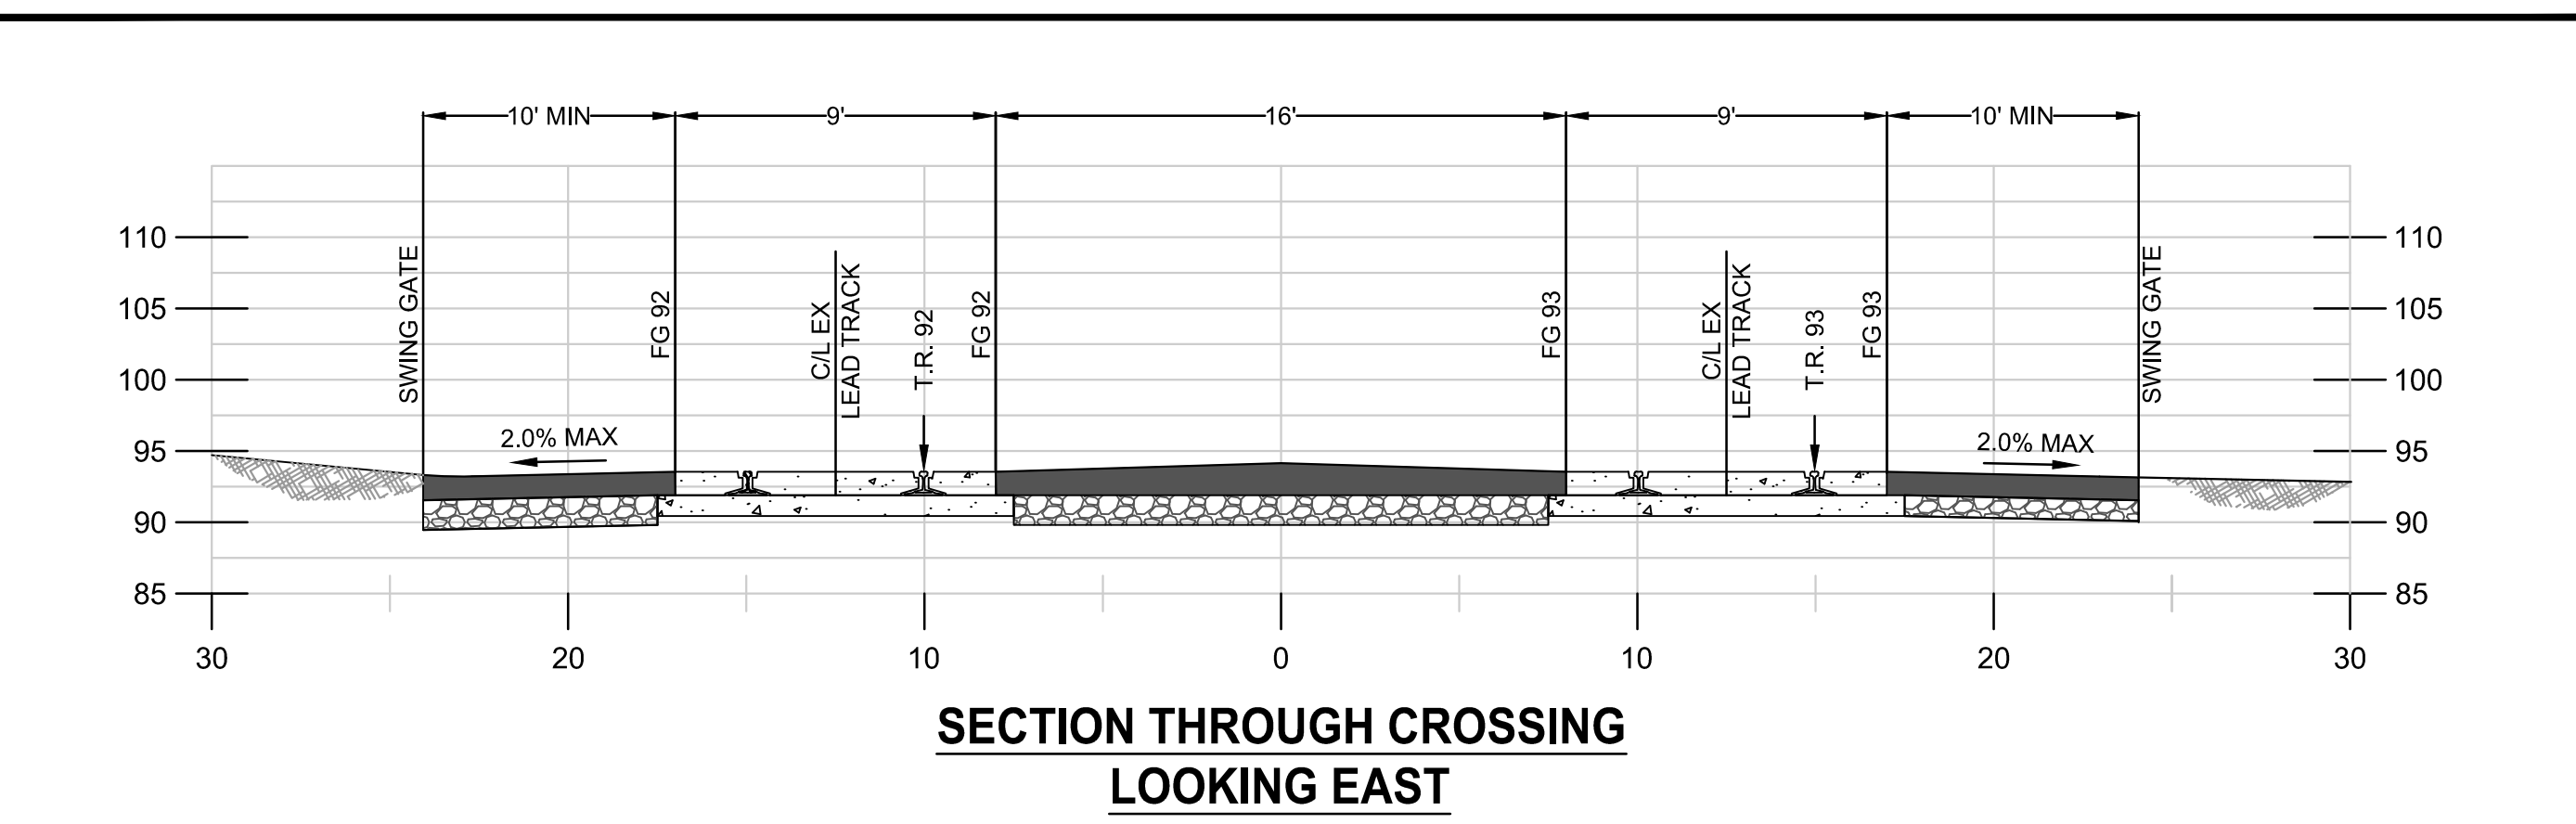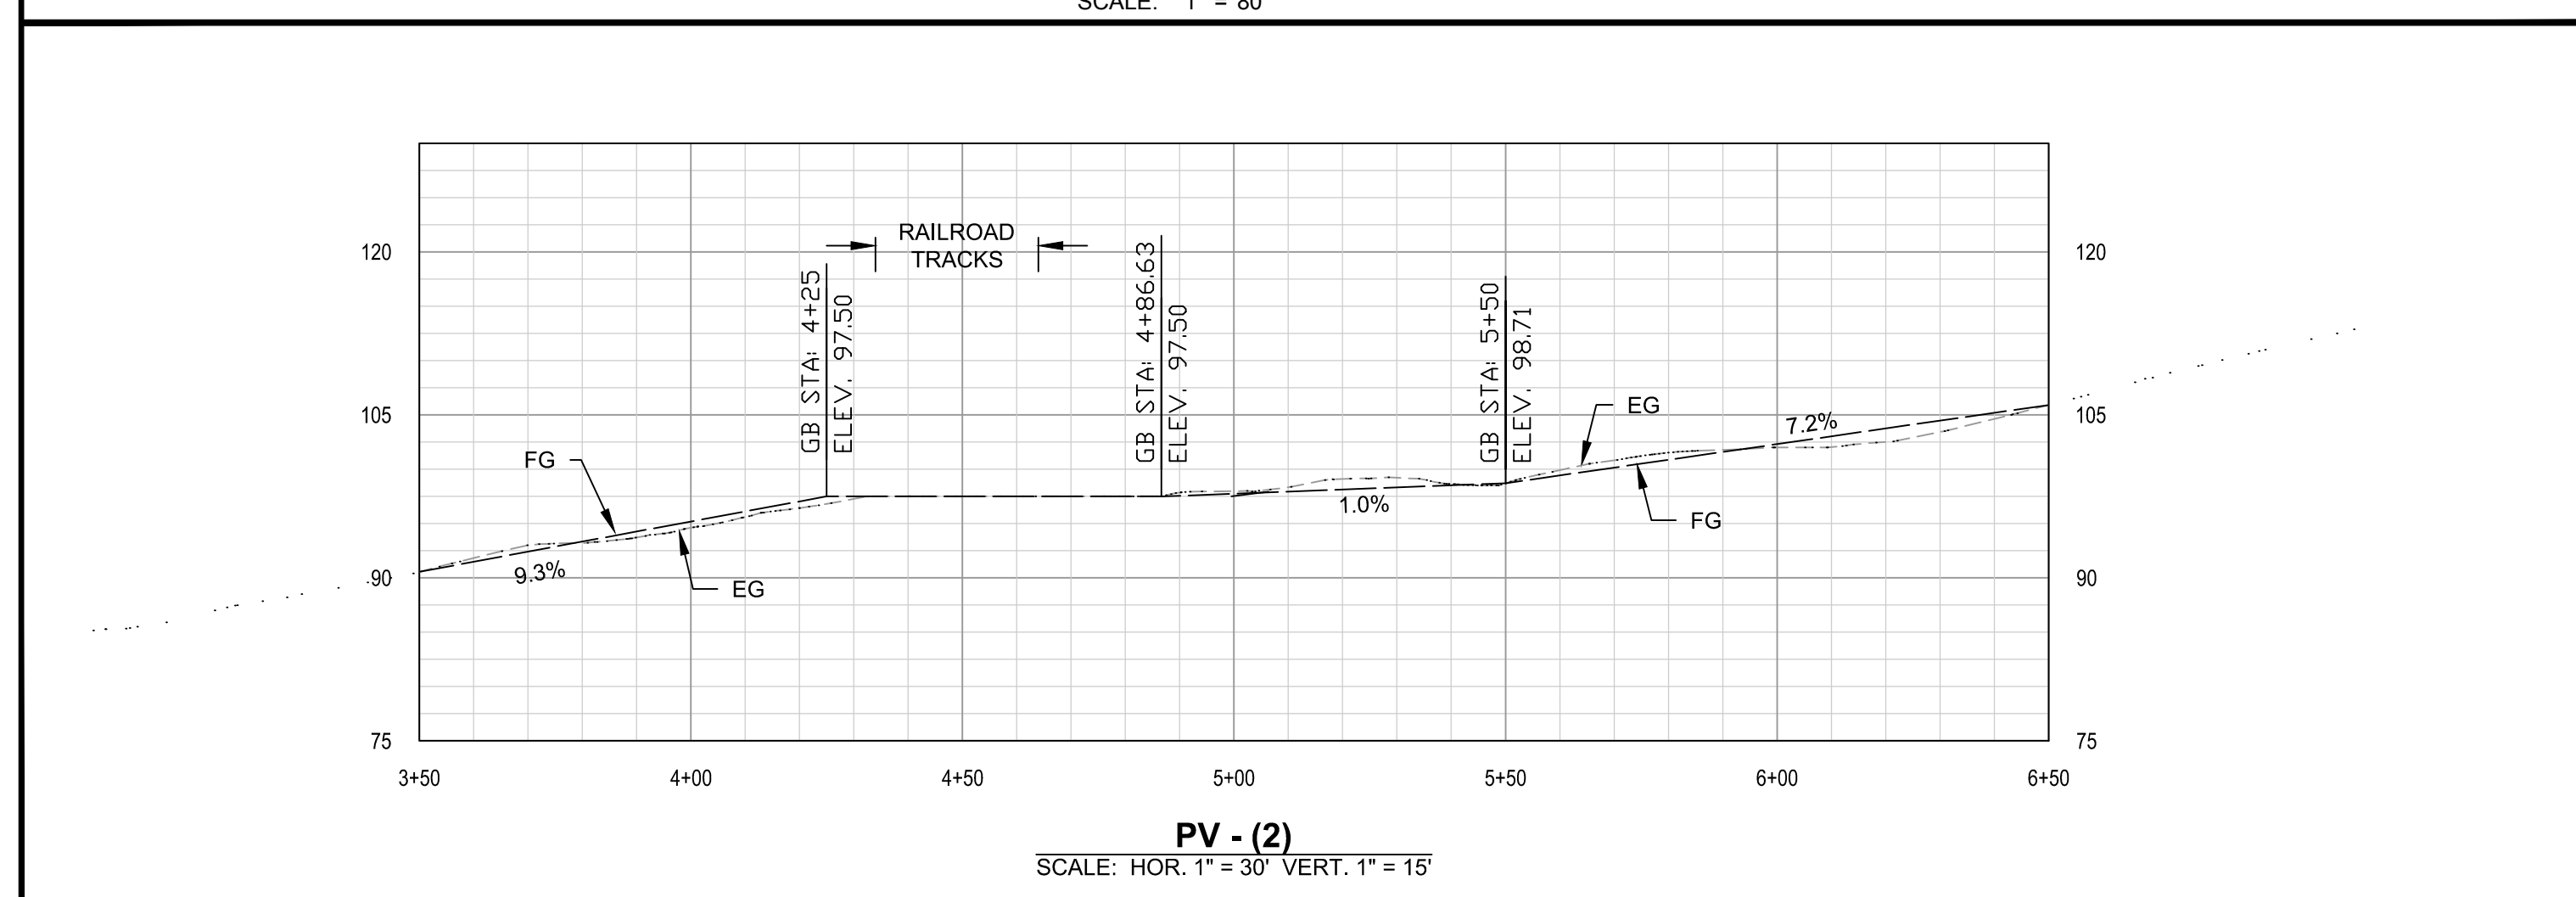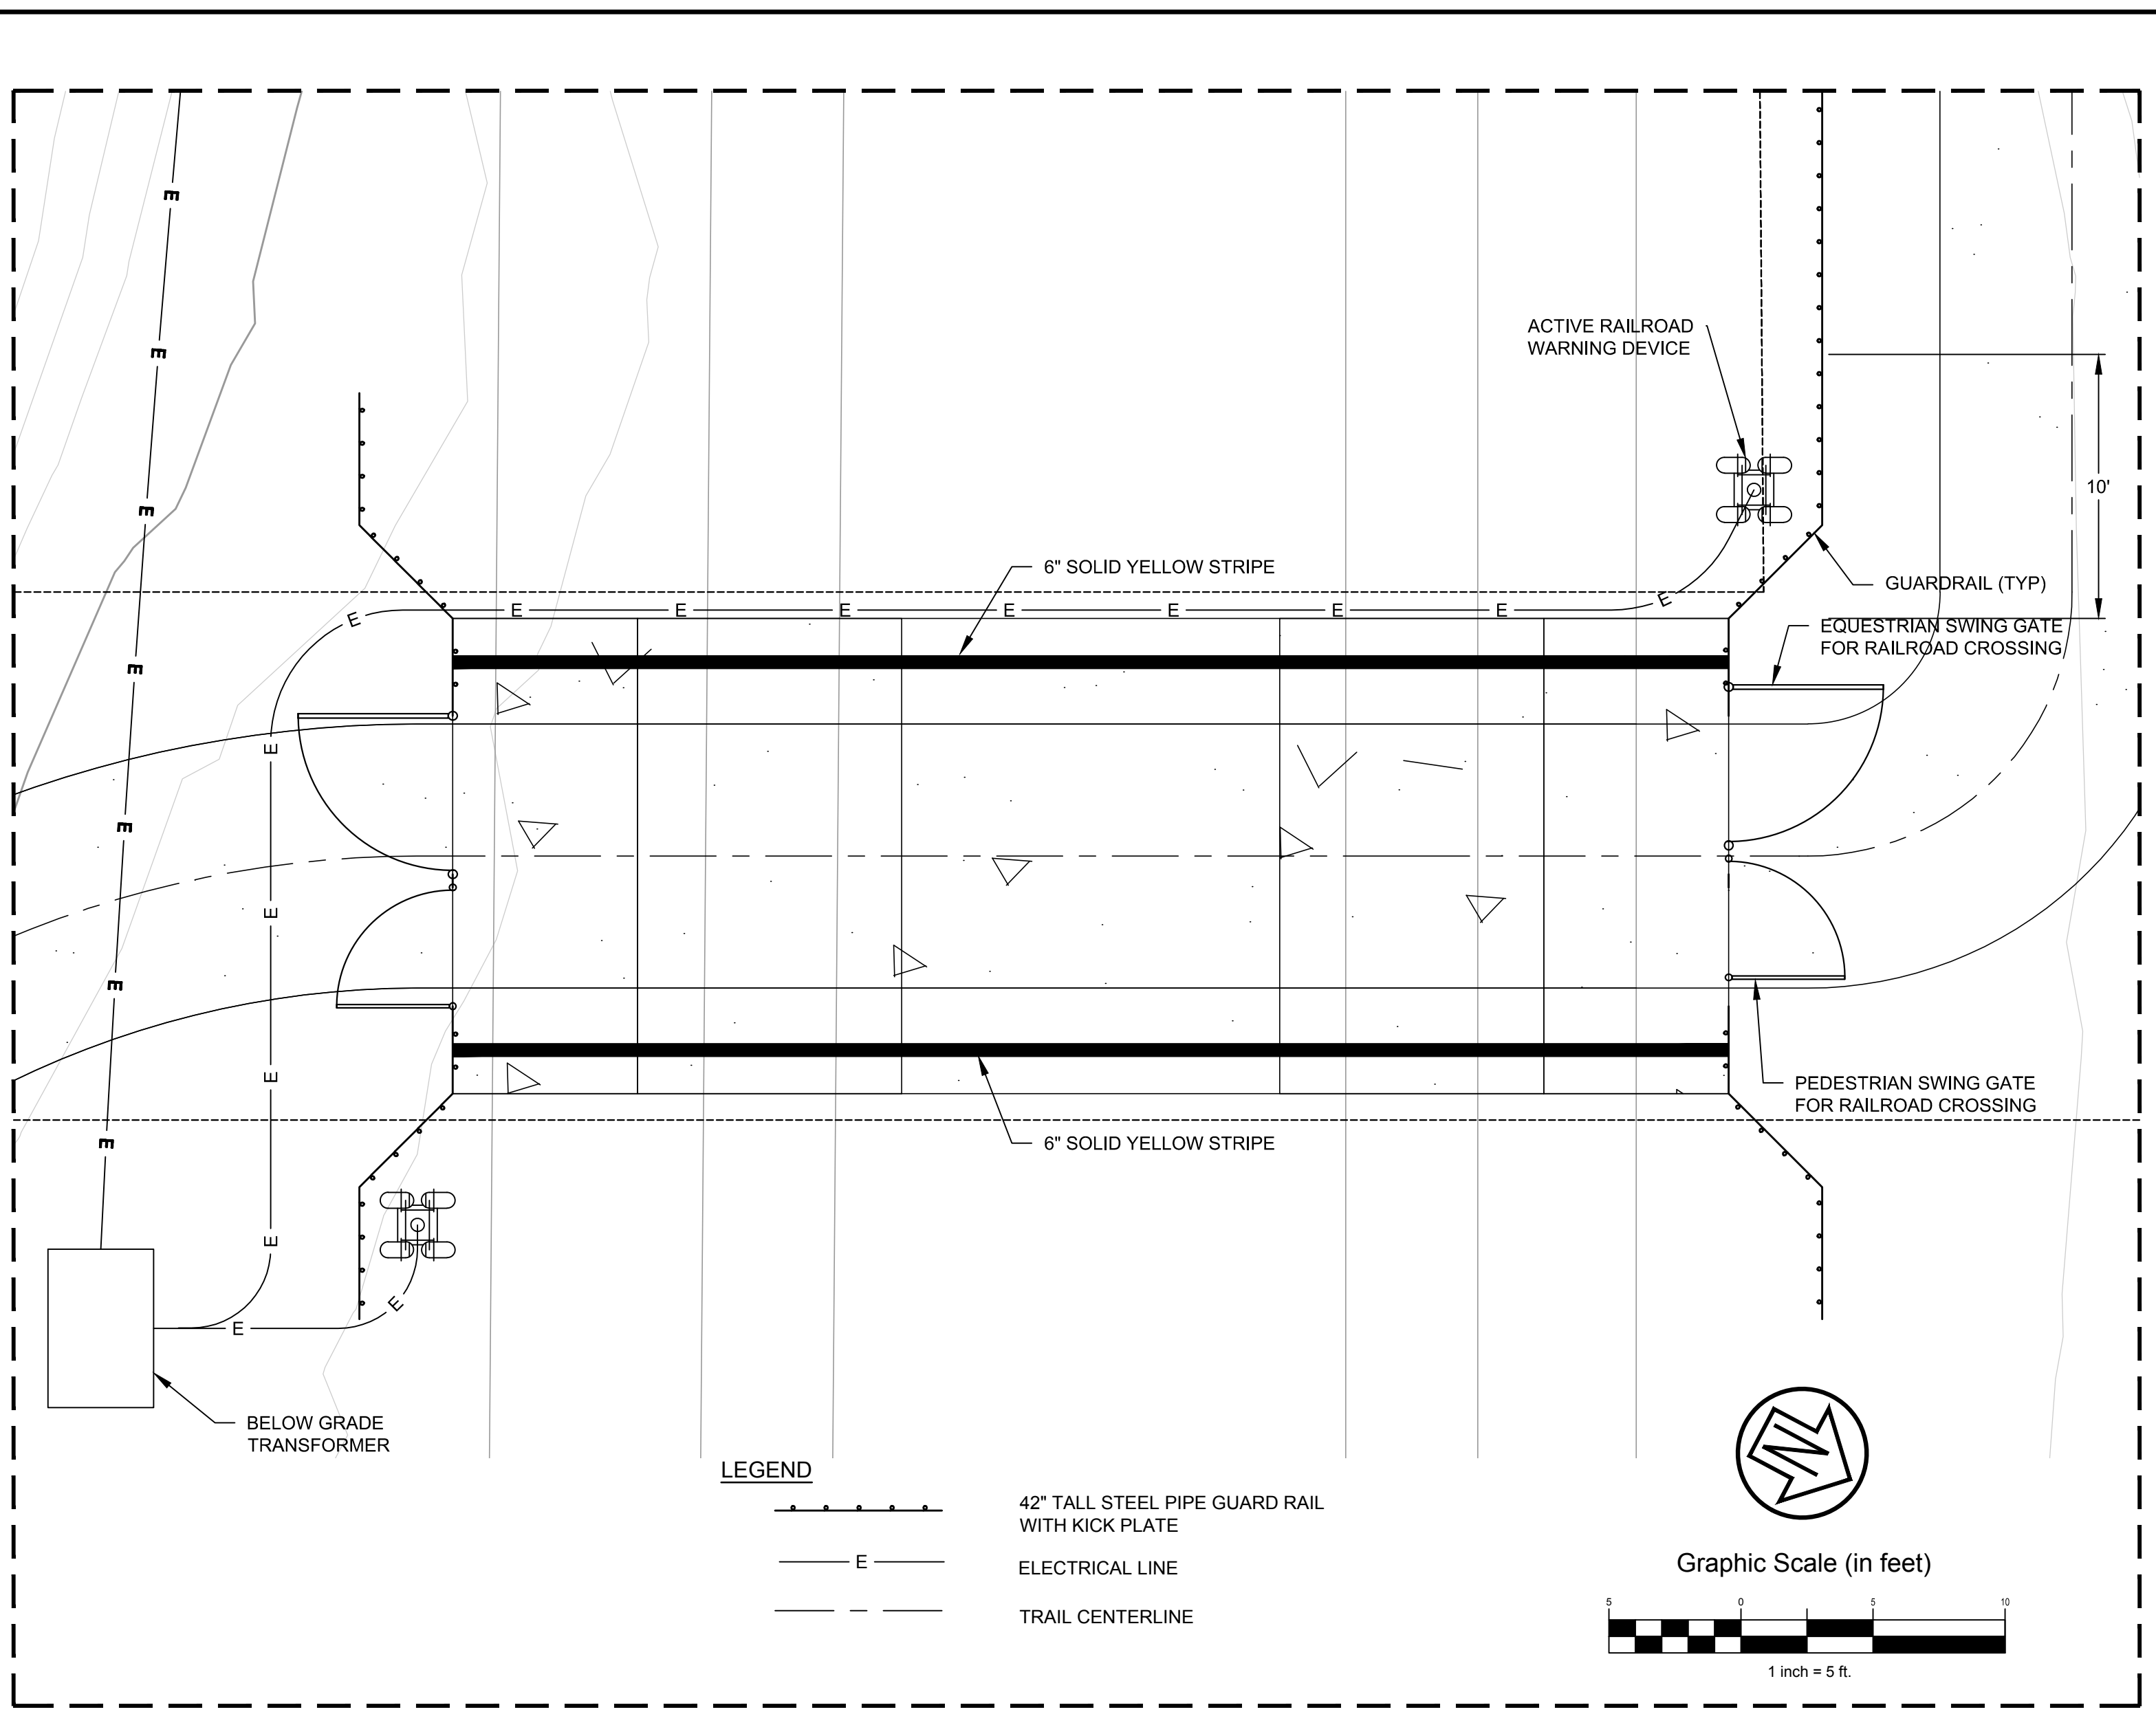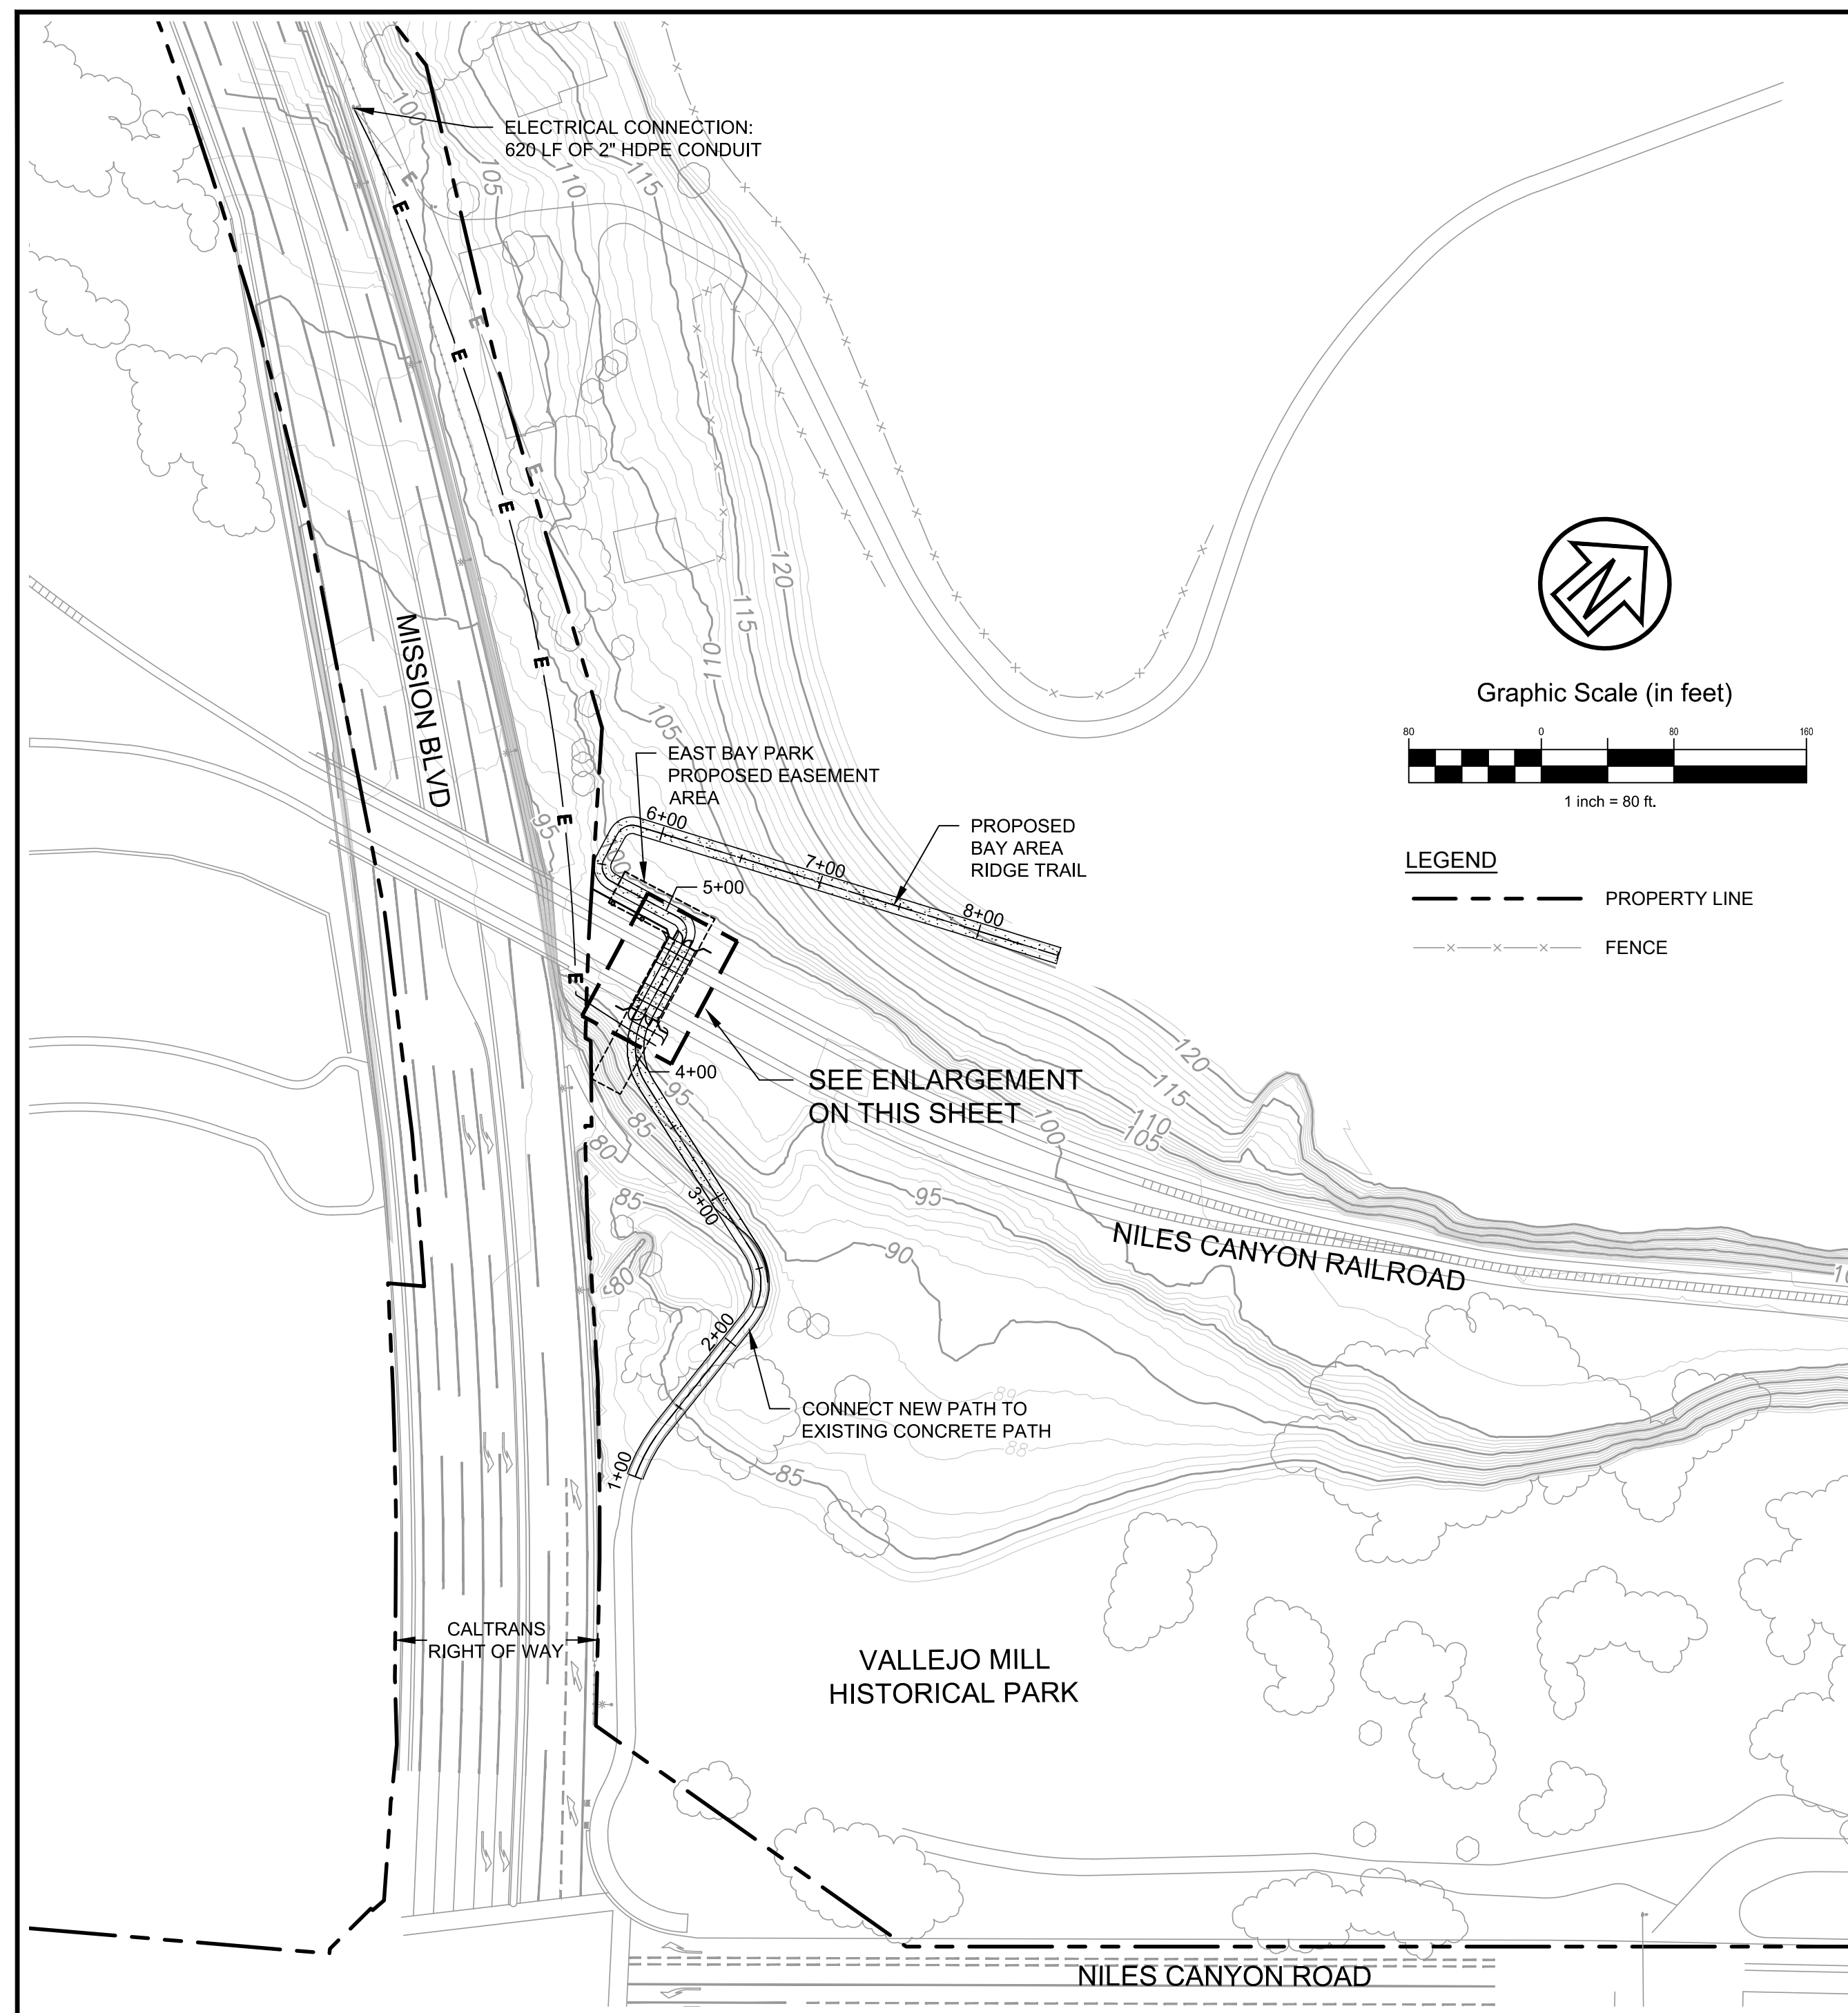

ABBREVIATIONS	LEGEND	LEGEND
C/L CENTERLINE	ASPHALT CONCRETE	ASPHALT CONCRETE
EX EXISTING	PREFABRICATED CONCRETE GRADE PANEL	PREFABRICATED CONCRETE GRADE PANEL
FG FINISHED GRADE	EXISTING GRADE	EXISTING GRADE
MIN MINIMUM	GRAVEL	GRAVEL
T.R. TOP OF RAIL		