


### BIKE PARK RIDING AREAS AND CORE FEATURES

- 1 KIDSTRACK - 20,000SF  
DIRT TRACK WITH SMALL ROLLERS AND BERM TURNS  
SUITABLE FOR KIDS AND BEGINNER LEVEL RIDERS.
- 2 SKILLS PARK - 50,000SF  
SKILLS TRAIL WITH PROGRESSIVE SKILLS FEATURES STARTING WITH BEGINNER  
THROUGH INTERMEDIATE, ADVANCED AND EXPERT LEVEL DIFFICULTY.  
GREAT FOR A WIDE RANGE OF RIDERS WITH VARYING SKILLS AND ABILITIES.
- 3 PUMP TRACK - 50,000SF  
TRACK WITH A START HILL, ROLLERS, BERM TURNS AND JUMPS.  
GREAT FOR BEGINNERS THRU ADVANCED LEVEL RIDERS.
- 4 JUMP PARK - 100,000 SF  
FULL PROGRESSION JUMP PARK WITH A BEGINNER ALL-DIRT ROLLER TABLE TOP  
PRACTICE JUMP LINE, AND BEGINNER, INTERMEDIATE, AND ADVANCED KICKER  
RAMP TO DIRT LANDING JUMP LINES.
- 5 MAINTENANCE AREA - 10,000SF  
DEDICATED STAGING AREA FOR MAINTENANCE OPERATIONS INCLUDES PICNIC  
TABLES, WATER FOUNTAIN AND BIKE RACKS, IN ADDITION TO A WATER  
MAINTENANCE STATION, AND A STORAGE CONTAINER FOR MAINTENANCE TOOLS  
AND EQUIPMENT.
- 6 MAIN STAGING AREA - 10,000SF  
VISITORS TO THE BIKE PARK WILL FIND PICNIC TABLES, AND BENCHES WITH VIEWS  
OF THE RIDING AREAS IN ADDITION TO A MAP KIOSK WITH RULES, RIDING TIPS  
AND INFORMATION. BIKE RACKS AND A BIKE TOOL STATION WITH AN AIR PUMP  
HELP YOU KEEP YOUR BIKE TUNED AND YOUR RIDE SAFE. AND A WATER FOUNTAIN  
AND VAULT RESTROOM PROVIDE FOR THE BASIC NECESSITIES.

### BASE MAP KEY

- EXISTING TOPOGRAPHY
- EXISTING MAINTENANCE ROAD/TRAIL
- EXISTING BAY TRAIL
- EXISTING ASPHALT/CONCRETE PATH
- EXISTING DOG WALKING ROUTE
- BIKE PARK AREA
- DISC GOLF COURSE
- OFF-LEASH DOG AREA
- PICNIC AREA
- ENTRANCE ROAD/PARKING LOT
- PHASE 1/2 BOUNDARY
- LIMITS OF GRADING
- PROPOSED VEGETATION REMOVAL AREA
- 50--- PROPOSED CONTOUR - 5FT
- PROPOSED CONTOUR - 1FT
- LFG --- GAS COLLECTION SYSTEM PIPE LINES
- LEACHATE COLLECTION SYSTEM PIPE LINES
- ▲ ▼ LEACHATE AND GAS COLLECTION SYSTEM WELLS AND VALVES  
ABOVE GROUND (INFRASTRUCTURE TO BE FIELD ADJUSTED AS  
NEEDED TO MATCH FINISHED GRADE).

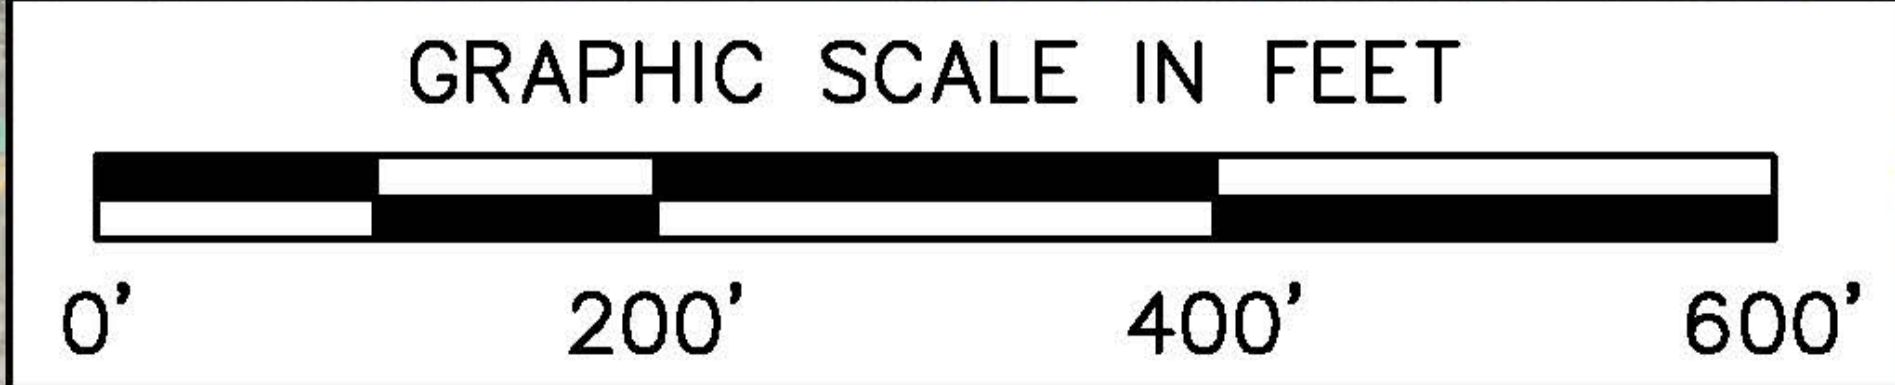

- ### BIKE PARK PROJECT KEY
- 1 BIKE PARK RIDING AREAS AND FEATURES: AREAS
  - 1 WELL HEAD PROTECTION LOCATIONS (28 TOTAL WELL HEAD LOCATIONS)
  - 1 TRAIL INTERSECTIONS: OUTSIDE OF BIKE PARK AREA (14-INTERSECTIONS)
  - 1 TRAIL INTERSECTIONS: WITHIN BIKE PARK AREA (4-INTERSECTIONS)
  - 1 BIKE PARK ENTRANCE LOCATIONS (EACH LOCATION INCLUDES: SWING GATE AND RISK WARNING SIGNAGE)
  - BIKE PARK AREA BOUNDARY (15 ACRES)
  - PROJECT AREA BOUNDARY (26 ACRES)
  - BEGINNER LEVEL RIDING AREA, TRAIL OR FEATURE
  - INTERMEDIATE LEVEL RIDING AREA, TRAIL OR FEATURE
  - ADVANCED LEVEL RIDING AREA, TRAIL OR FEATURE
  - PROPOSED TWO-LANE ENTRANCE ROAD (50' WIDE) (PUBLIC VEHICLE ACCESS)
  - PROPOSED WIDE SINGLE LANE SERVICE TRAIL (25' WIDE) (BIKES, PEDESTRIANS, SERVICE ACCESS ONLY)
  - PROPOSED NARROW SINGLE-LANE SERVICE TRAIL (14' WIDE)
  - PROPOSED PURPOSE BUILT BIKE ONLY TRAIL (WIDTH VARIES)
  - PROPOSED RIDING AREA BOUNDARIES
  - VEHICLE GATE/BOLLARD

BIKE PARK DESIGNER:  
  
 CONTACT: Alex Fowler  
 Phone: (831) 239-1702  
 alex@actionsportsconstruction.com  
 www.actionsportsconstruction.com

PROJECT OWNER:  
  
 EAST BAY REGIONAL  
 PARK DISTRICT  
 CONTACT: Sean Dougan  
 PHONE: (510) 544-2811  
 EMAIL: sdougan@ebparks.org  
 ADDRESS:  
 2950 Paralta Oaks Court  
 Oakland, CA 94605

THE USE OF THESE PLANS SHALL BE RESTRICTED TO THE ORIGINAL SITE FOR WHICH THEY WERE PREPARED AND THEREFORE IS LIMITED TO SUCH USE. REPRODUCTION, PUBLICATION OR REUSE OF THESE PLANS AND CONCEPTS REMAIN WITH HILIRIDE PROGRESSION DEVELOPMENT GROUP LLC. WITHOUT PREJUDICE, VISUAL CONTACT WITH THESE PLANS SHALL CONSTITUTE PRIMA FACIE EVIDENCE OF THE ACCEPTANCE OF THESE RESTRICTIONS. COPYRIGHT © 2019 HILIRIDE PROGRESSION DEVELOPMENT GROUP LLC.

CHECKED BY: \_\_\_\_\_  
 APPROVED BY: \_\_\_\_\_  
 DATE: \_\_\_\_\_

PROJECT:  
**OYSTER BAY BIKE PARK**  
**OYSTER BAY REGIONAL SHORELINE**

DESIGN: NAT LOPES  
 DATE: 3/15/17  
 SHEET TITLE:  
 80% CONCEPTUAL  
 PLAN  
 SHEET NUMBER:  
 BP-01  
 PLANSET NUMBER:  
 2 OF 2