

ADA ADJUSTABLE ROTATING PEDESTAL GRILL WITH UTILITY SHELF (NOT SHOWN)
BLACK ENAMEL POST.

MODEL: P630H-3-U 15"x20",
BELSON OUTDOORS

APPROXIMATE DIMENSIONS:

OVERALL: 26"L x 18"W
FIREBOX: 20"L x 15"W x 10"H
UTILITY SHELF: 20"L x 8"W

ADA FAMILY SIZE ROTATING FLIP-BACK PEDESTAL PARK GRILL WITH UTILITY SHELF BLACKPOWDER-COATED POST.

MODEL: P656H-3-U 24"x36",
BELSON OUTDOORS

APPROXIMATE DIMENSIONS:

OVERALL: 39"L x 30"W
FIREBOXES (2): 18"L x 24"W x 10"H
UTILITY SHELF: 32"L x 11"W

(A) FAMILY BARBEQUE

(B) GROUP BARBEQUE

NOTES

1. SEE SHEET 2 FOR IN-GROUND AND SURFACE MOUNT DETAILS.
2. SEE SHEET 4 FOR NOTES AND SPECIFICATIONS



STEEL BBQ GRILLS

REVIEWED BY THE PARK STANDARDS COMMITTEE, AND APPROVED BY THE CHIEF OF DESIGN & CONSTRUCTION


Signature

04/06/2022

STD PLAN


521

SHEET 1 OF 4
NOT TO SCALE

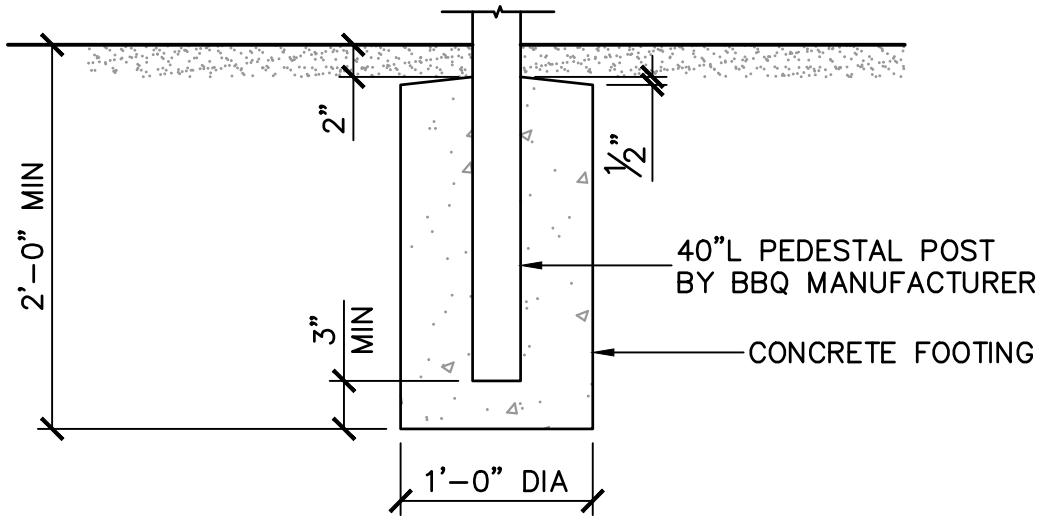

SECTION

(D) IN-GROUND MOUNT

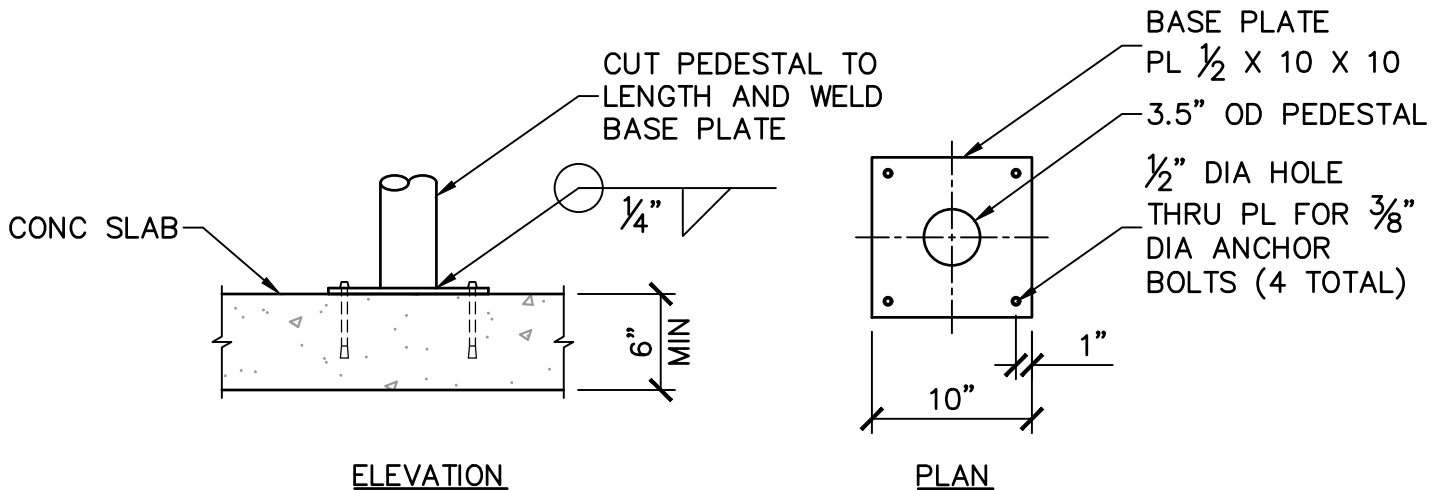

ELEVATION

PLAN

NOTES

1. ANCHOR BOLTS TO BE $\frac{3}{8}$ " DIA STAINLESS STEEL WEDGE ANCHORS WITH 3.5" MIN EMBEDMENT INTO CONC. MANUFACTURER/SUPPLIER: SIMPSON STRONG-BOLT 2 (TYPE 304 STAINLESS STEEL), HILTI KWIK BOLT 3 SS304, RED HEAD TRUBOLT 304, OR EQUAL.
2. WELDERS TO BE AWS CERTIFIED AND PREQUALIFIED FOR THE WELDING TO BE PERFORMED.
3. WELDS TO BE REASONABLY SMOOTH AND UNIFORM WITH SPATTER REMOVED.
4. PRIME AND PAINT PLATE TO MATCH PEDESTAL AFTER FABRICATION.

(C) SURFACE MOUNT



STEEL BBQ GRILLS

REVIEWED BY THE PARK STANDARDS COMMITTEE, AND APPROVED BY THE CHIEF OF DESIGN & CONSTRUCTION

lgj

04/06/2022

EAST BAY REGIONAL PARK DISTRICT - STANDARD PLANS

STD PLAN



521

SHEET **2** OF **4**
NOT TO SCALE

TRUNCATED DOME TACTILE WARNING CONC PAVERS. SEE DETAIL 'E'

CONC PAVING WITH 2% MAX SLOPE

FAMILY OR GROUP BBQ

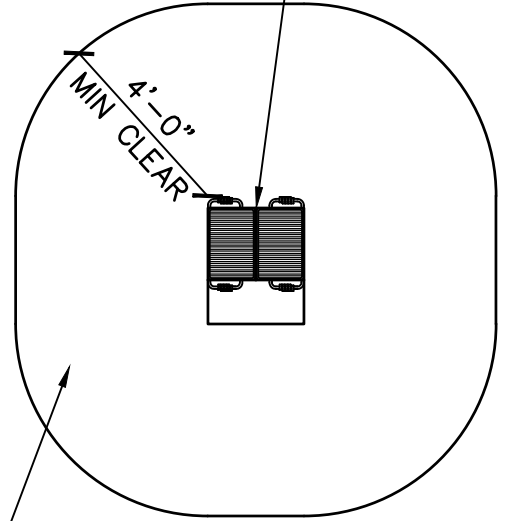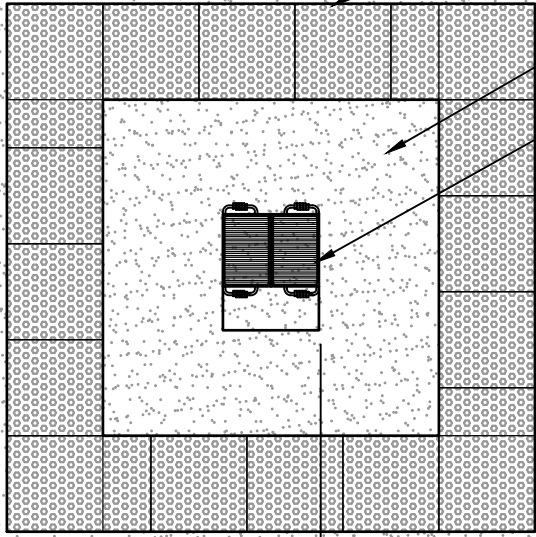

CLEAR SPACE WITH SUFFICIENT SLOPE TO PROVIDE DRAINAGE, AND IN NO CASE GREATER THAN 5%


(F) PAVED AREA

(G) UNPAVED AREA

TRUNCATED DOME TACTILE WARNING CONC PAVERS
GROUT JOINTS

1" MORTAR BED OR THINSET

5" THICK CONC SLAB WITH #4 BARS @ 16" OC EA WAY UON

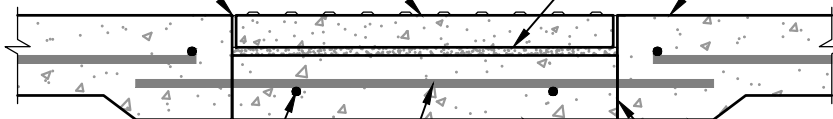

2 #4 BARS @ 16"

THICKENED EDGE OF SLAB

CONSTRUCTION JOINT

#4 X 36" BARS @ 16" OC

4" MIN THICK X 24" WIDE CONC SLAB

(E) TACTILE WARNING PAVER INSTALLATION



STEEL BBQ GRILLS

REVIEWED BY THE PARK STANDARDS COMMITTEE, AND APPROVED BY THE CHIEF OF DESIGN & CONSTRUCTION

Signature

04/06/2022

STD PLAN

521

SHEET 3 OF 4
NOT TO SCALE

NOTES AND SPECIFICATIONS

1. ADA ACCESSIBLE FIRE RING AND BARBECUE CLEAR SPACE REQUIREMENTS (CALIFORNIA STATE PARKS ACCESSIBILITY GUIDELINES):
 - a. GRILLS, FIRE RINGS, ETC. SHALL BE PLACED SUCH THAT THERE IS A MINIMUM 48" CLEAR SPACE (360°) SURROUNDING THE COOKING FACILITY.
 - b. GRILLS, FIRE RINGS, ETC. SHALL BE SURROUNDED BY A FIRM, STABLE GROUND SURFACE. A FIRM SURFACE IS ONE WHICH DOES NOT GIVE WAY SIGNIFICANTLY UNDER FOOT AND RESISTS INDENTATION FROM A PERSON'S FOOT, WHEELCHAIR OR OTHER ASSISTIVE MOBILITY DEVICE.
 - c. THE MAXIMUM SLOPE OF THE CLEAR SPACE SURROUNDING GRILLS, FIRE RINGS, ETC. SHALL BE 2% FOR PAVED SURFACES, AND UP TO 5% AS REQUIRED FOR DRAINAGE OF UNPAVED SURFACES.
 - d. IN ACCESSIBLE, DEVELOPED CAMPGROUND SITES AND PICNIC AREAS WHERE CONCRETE OR OTHER HARD SURFACE PAVING EXISTS OR IS TO BE INSTALLED, A DETECTABLE WARNING SHALL BE PROVIDED AROUND THE GRILL, FIRE RING, ETC. TO ALERT BLIND AND VISUALLY IMPAIRED PERSONS TO THE LOCATION OF THE GRILL, FIRE RING, ETC. THIS WARNING SURFACE SHALL HAVE A MINIMUM DEPTH OF 24" AND SHALL PROVIDE CLEAR VISUAL CONTRAST FROM THE IMMEDIATE ADJOINING SURFACES.

2. TACTILE WARNING PAVERS
 - a. REQUIRED WHEREVER GRILL IS INSTALLED IN A PAVED AREA.
 - b. CONCRETE PAVERS, MIN 28-DAY COMPRESSIVE STRENGTH $f'_c = 5,000$ PSI.
 - c. 2" MIN NOMINAL THICKNESS X 24"
 - d. CHARCOAL COLOR
 - e. DETECTABLE WARNINGS SHALL CONSIST OF RAISED TRUNCATED DOMES WITH A DIAMETER OF NOMINAL 0.9" (23mm), A HEIGHT OF NOMINAL 0.2" (5mm), AND A CENTER-TO-CENTER SPACING OF NOMINAL 2.35" (60mm).
 - f. MANUFACTURER/SUPPLIER: WAUSAU TILE (WWW.WAUSAUTILE.COM), STEPSTONE, INC. (WWW.STEPSTONEINC.COM), HANOVER ARCHITECTURAL PRODUCTS (WWW.HANOVERPAVERS.COM), OR EQUAL.

3. STEEL BARBECUE GRILLS
 - a. MANUFACTURED BY BELSON OUTDOORS
627 AMERSALE DRIVE, NAPERVILLE, IL 60563
PHONE: (800) 323-5664
WEB: WWW.BELSON.COM
 - b. STEEL BARBECUE GRILLS MAY BE AVAILABLE AT CENTRAL STORES FOR PURCHASE BY PARK DISTRICT STAFF.



STEEL BBQ GRILLS

REVIEWED BY THE PARK STANDARDS COMMITTEE, AND APPROVED BY THE CHIEF OF DESIGN & CONSTRUCTION

04/06/2022

STD PLAN

521

SHEET **4** OF **4**

EAST BAY REGIONAL PARK DISTRICT - STANDARD PLANS

NOT TO SCALE