

ELEVATION

NOTES:

1. SEE EBRPD STANDARD PLAN 101 FOR STEEL BOLLARD GENERAL NOTES.
2. CHAIN SHALL BE 3/8", GRADE 43, HOT DIPPED GALVANIZED, HIGH-TEST STEEL.




REMOVABLE STEEL BOLLARD

DRAWN	CR	KEY	REVISIONS	DATE	APPROVED
CHECKED	AS		ORIGINAL ISSUE	12-04-15	<i>Rob Lim</i>
OPERATIONS	DC				ROB LIM, PE, CHIEF OF DESIGN & CONSTRUCTION
					DATE 12/8/15

STD PLAN

103

SHEET 1 OF 2
NOT TO SCALE

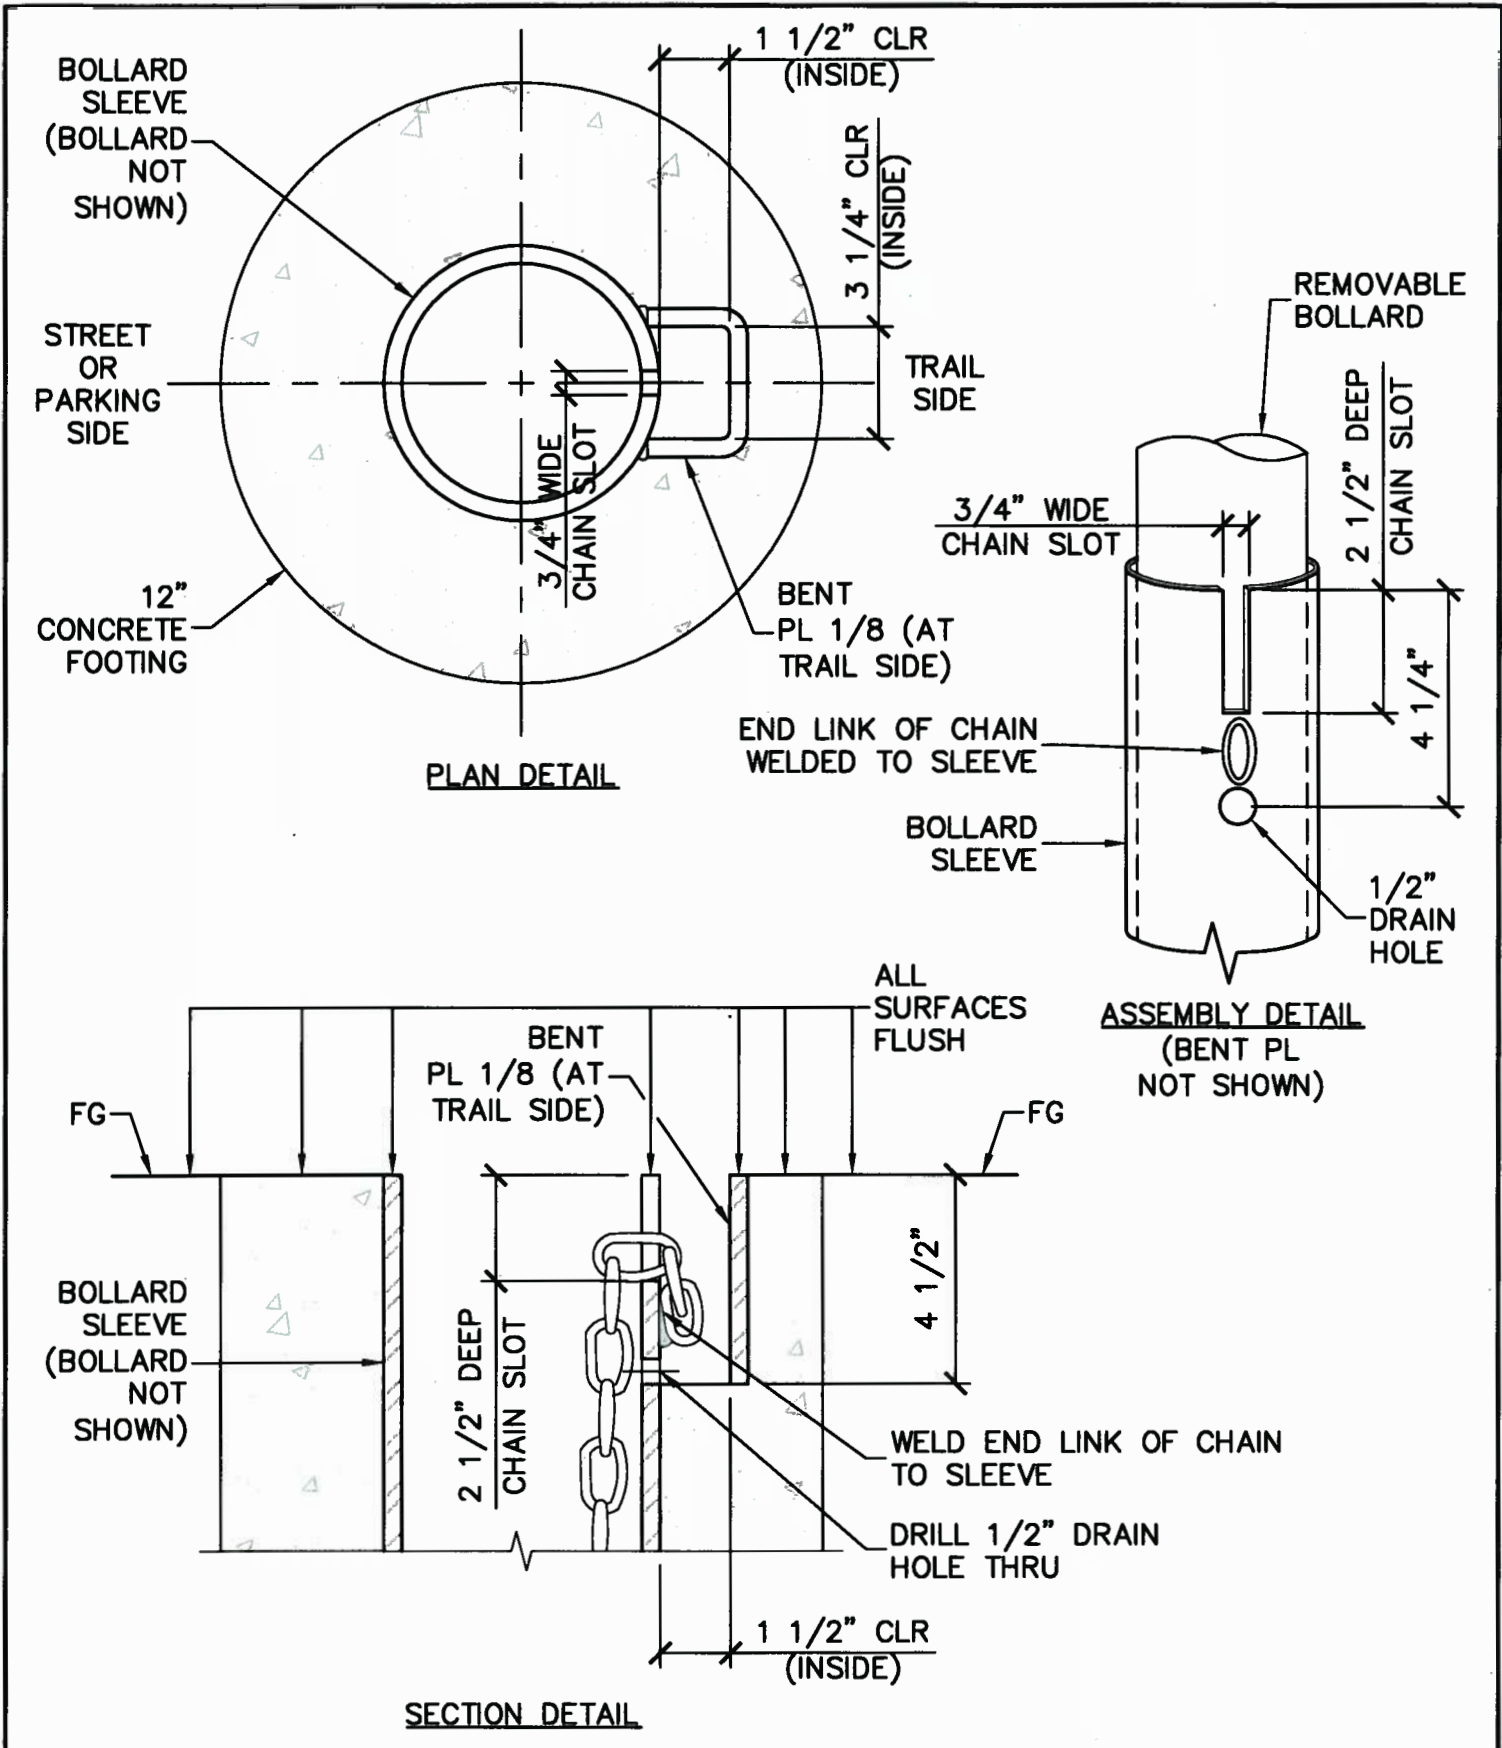

REMOVABLE STEEL BOLLARD

DRAWN	CR	KEY	REVISIONS	DATE
CHECKED	AS	△	ORIGINAL ISSUE	12-04-15
OPERATIONS	DC			

APPROVED *Kolli*
 ROB LIM, PE, CHIEF OF DESIGN & CONSTRUCTION
 DATE 12/8/15

STD PLAN
103
 SHEET 2 OF 2
 NOT TO SCALE